

FIRST FLOOR PLAN
SCALE 1:100
21


DAVIDSON STREET

no.	description	by	date	associated consultants

pac
PACIFIC ARCHITECTS
CONSORTIUM
12 ROSSWOOD ROAD
P.O. BOX 5045, COLLENS
BAYVIEW QLD 4267
PH: 07 4633 5071
FAX: 07 4633 5071
E-MAIL: pac@pacarch.com.au
REGISTERED OFFICE
PACIFIC ARCHITECTS
PO BOX 1000
PORT HURST
QLD 4207
PH: 07 551 4200
FAX: 07 551 4202
Email: pac@pacarch.com.au

PROPOSED UNIT DEVELOPMENT
AT: 3-5 DAVIDSON STREET,
PORT DOUGLAS.

FIRST FLOOR PLAN	
drawn: JD	scale: 1:100
checked: CF	date: 30.5.02
job no: 01.05.02	sheet no: SK2

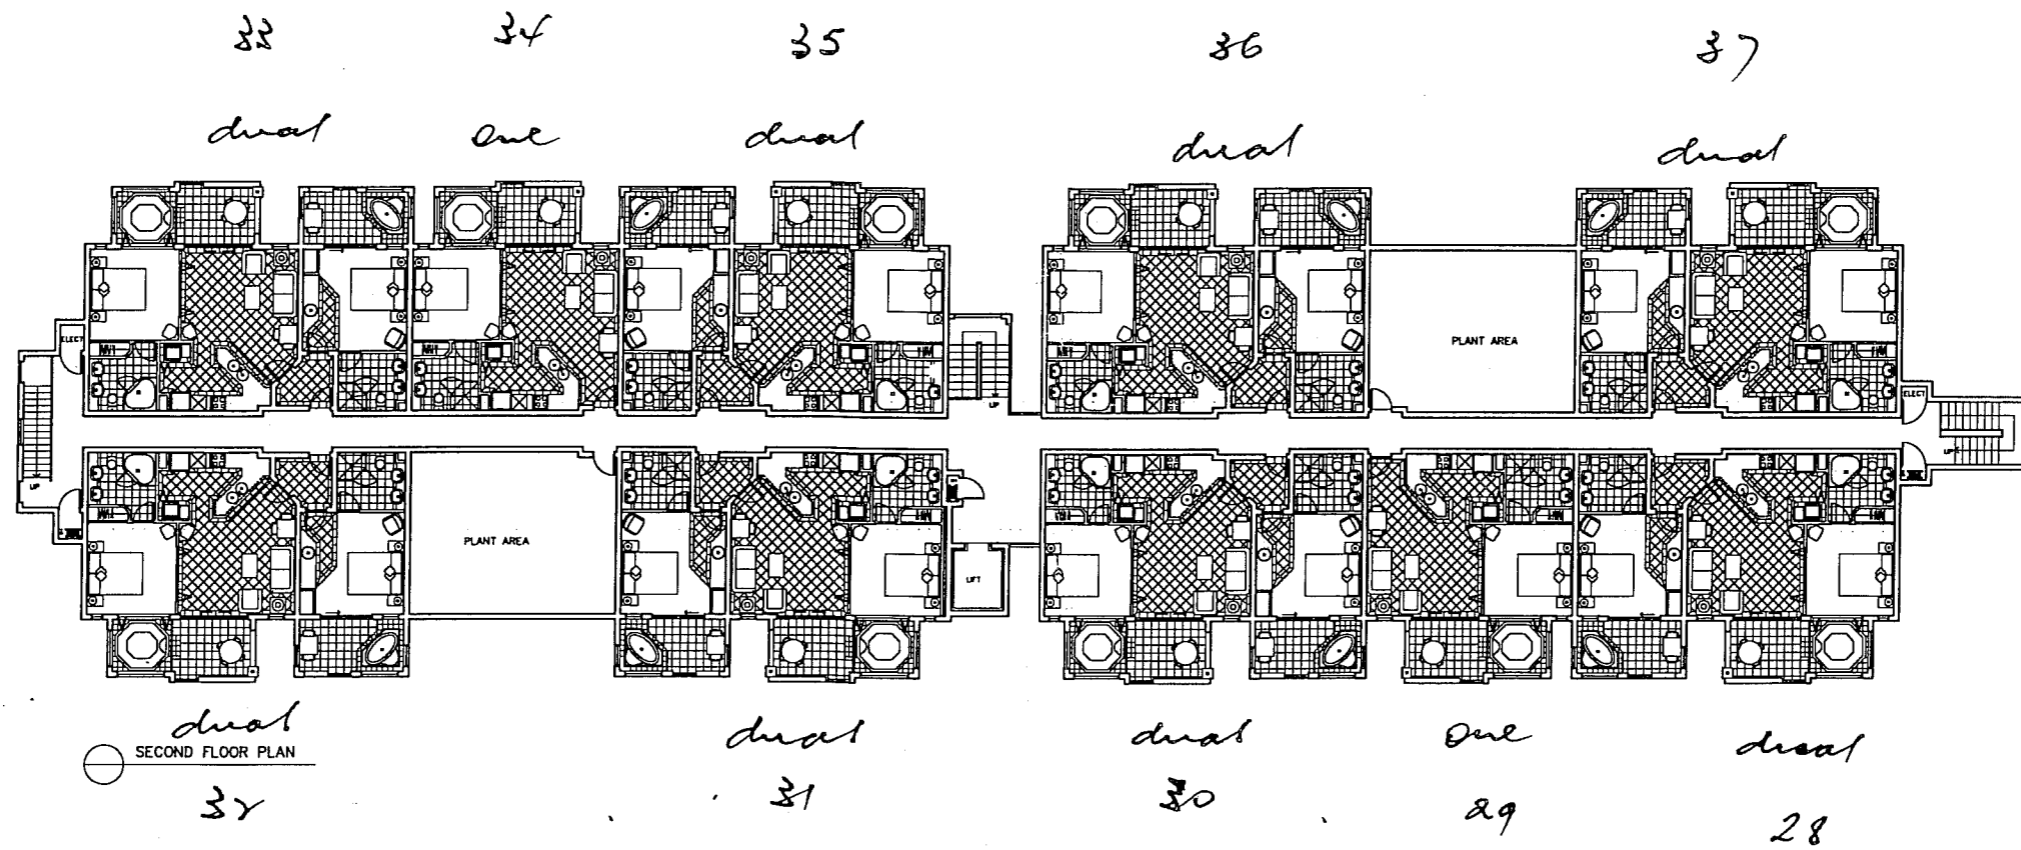

Notes: The contractor shall check and verify all dimensions before commencement of work. It is shall not

no.	description	by	date

associated consultants

pac
PACIFIC ARCHITECTS
CONSORTIUM
 SUITE 8 WORREY PLAZA
 17, TONGOGONO ROAD
 P.O. BOX 5048, EDWARDS
 QUEENSLAND 4870
 PH: 07 4633 5011
 FAX: 07 4633 5021
 E-MAIL: pac@pacarch.com.au
 ASSOCIATE OFFICES
 1/2000, 1701, BOONBYE
 PAPUA NEW GUINEA
 PH: 675 371 4488
 FAX: 675 371 4332
 Email: pac@pacarch.com.au

Job Title:
PROPOSED UNIT DEVELOPMENT
AT: 3-5 DAVIDSON STREET,
PORT DOUGLAS.

Sheet Title	
SECOND FLOOR PLAN	
Drawn: JD	Scale: 1:100
Worked: CF	Date: 30.5.02
Job no. 01.05.02	Sheet no. SK3